



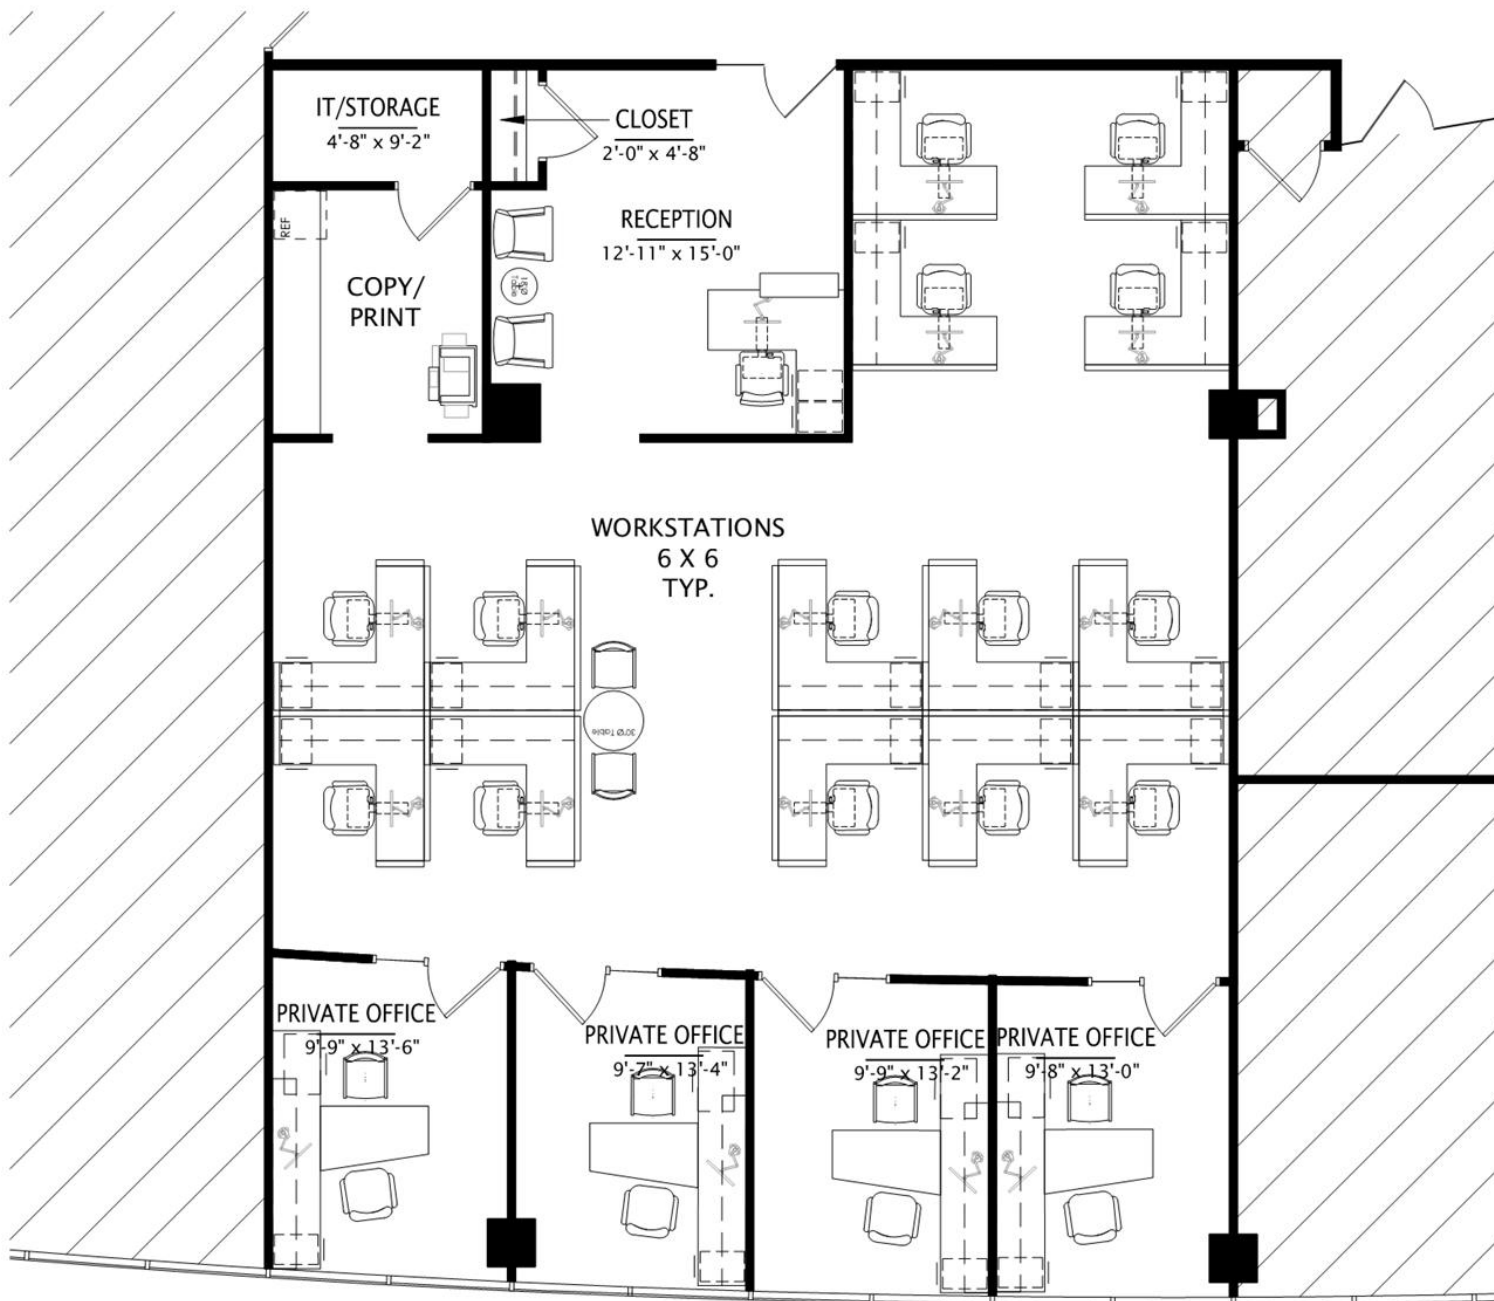

KEY PLAN

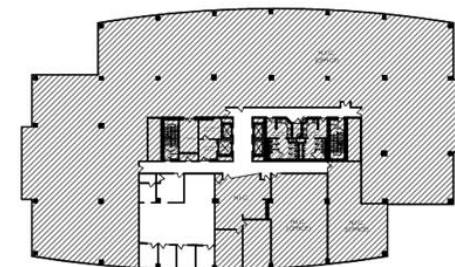

SPEC SUITE 440


485 HALF DAY ROAD BUFFALO GROVE, ILLINOIS

Date: 2/25/2019

Sq. Footage: 2,433 RSF

Scale: Not to Scale

Issued for: Review

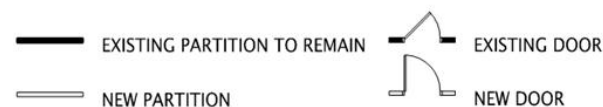

WHITNEY
ARCHITECTS, INC.
700 Commerce Drive | Suite 350
Oak Brook, IL 60823 | USA
T : 630.571.1118 | F : 630.571.0518
whitney-architects.com
IL CORPORATE LIC. 184-001580